

6.2 Beddoe Rees 1908 Elevations & Sections

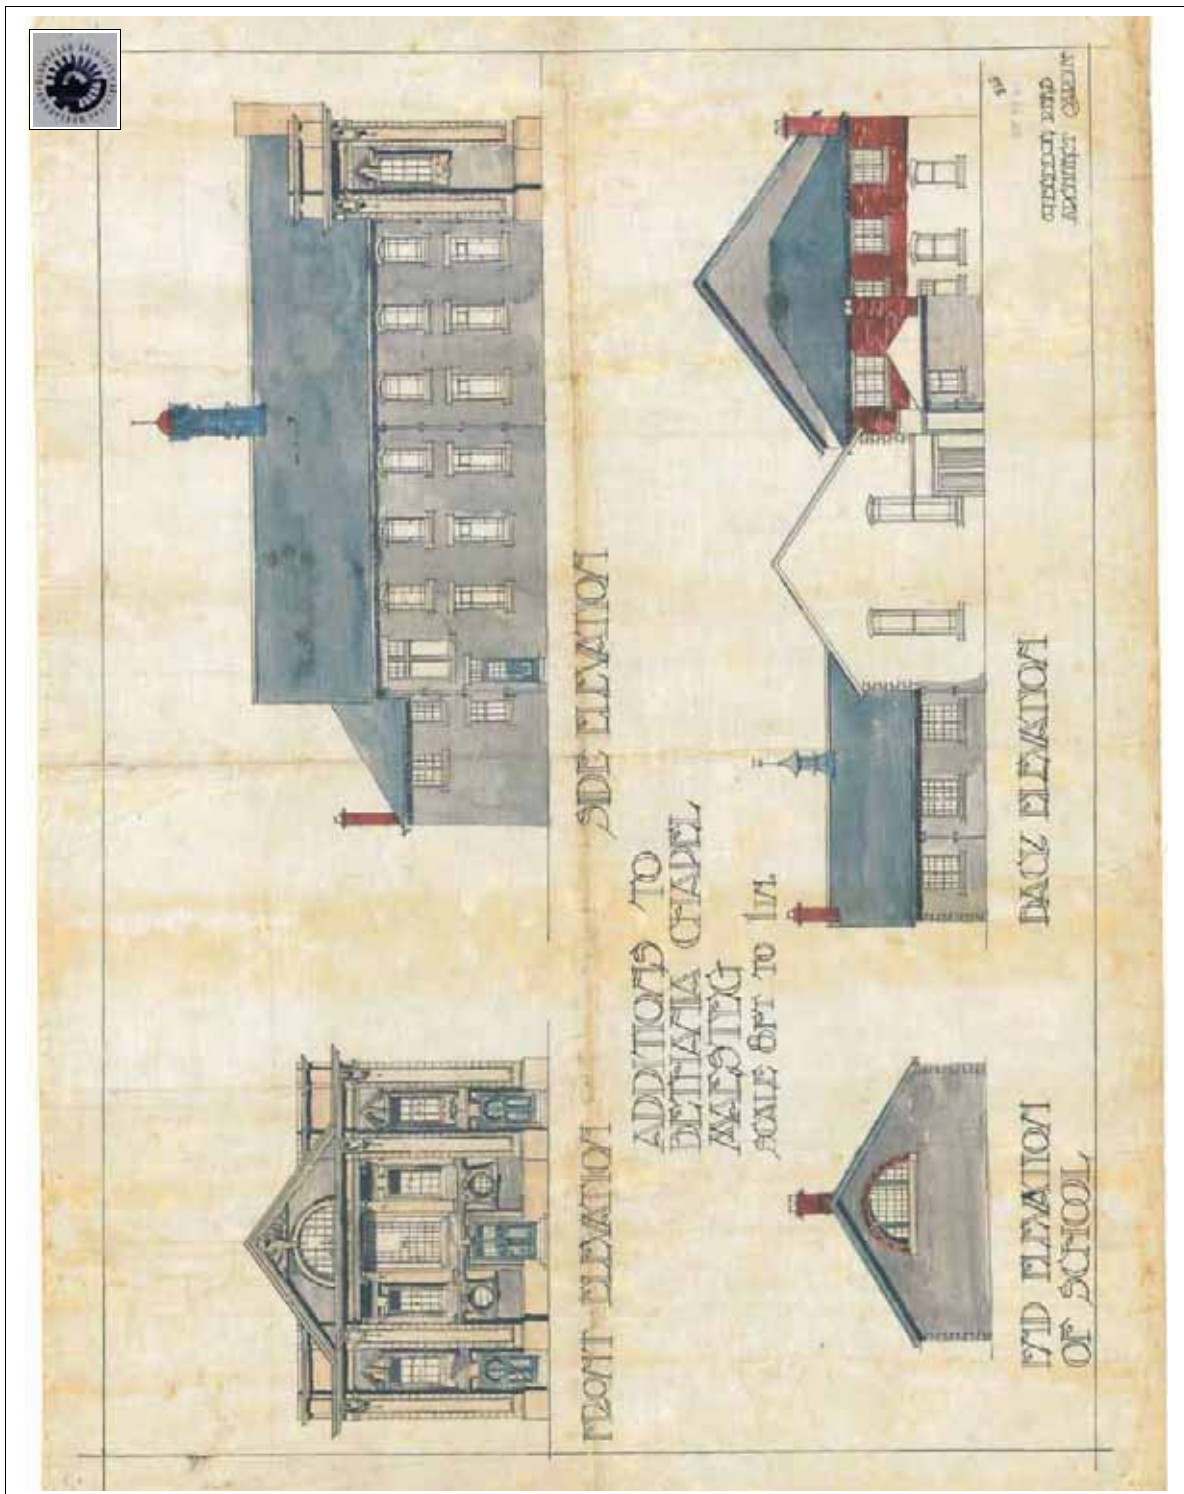


Plate 123. Original Bethania Chapel elevations produced by William Beddoe Rees c.1908. Source & Copyright Welsh Religious Buildings Trust.

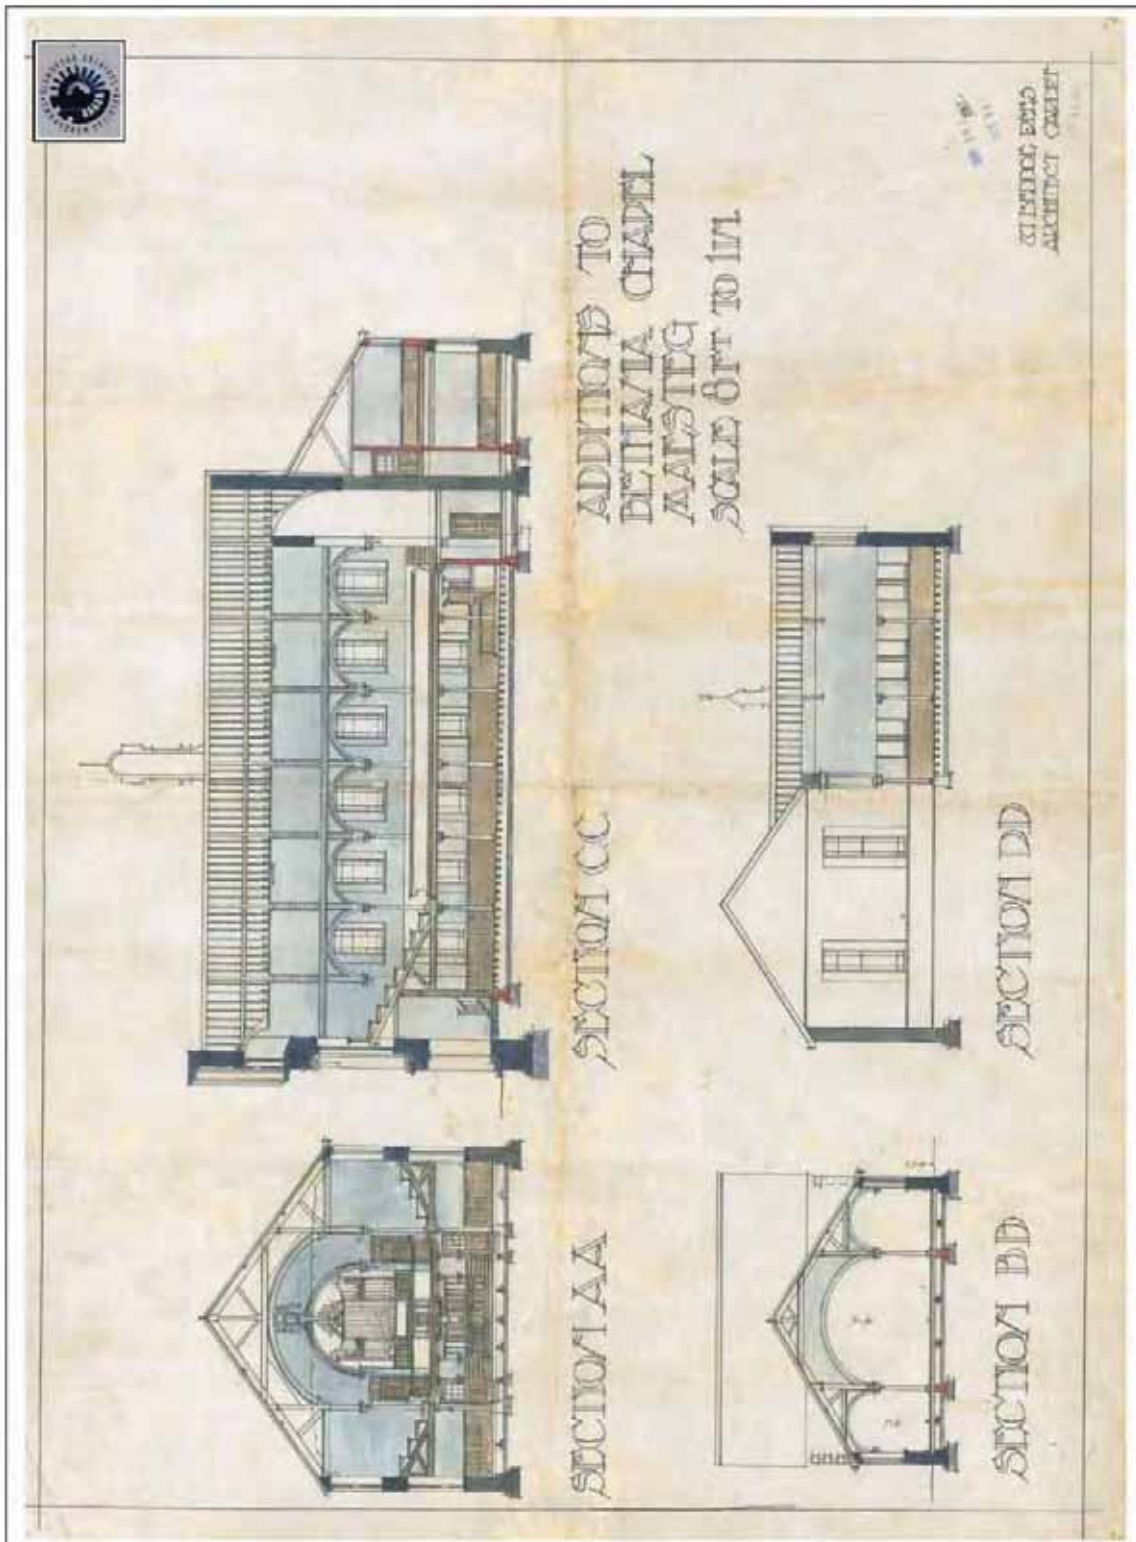


Plate 124. Original Bethania Chapel cross sections produced by William Beddoe Rees c.1908. Source & Copyright Welsh Religious Buildings Trust.

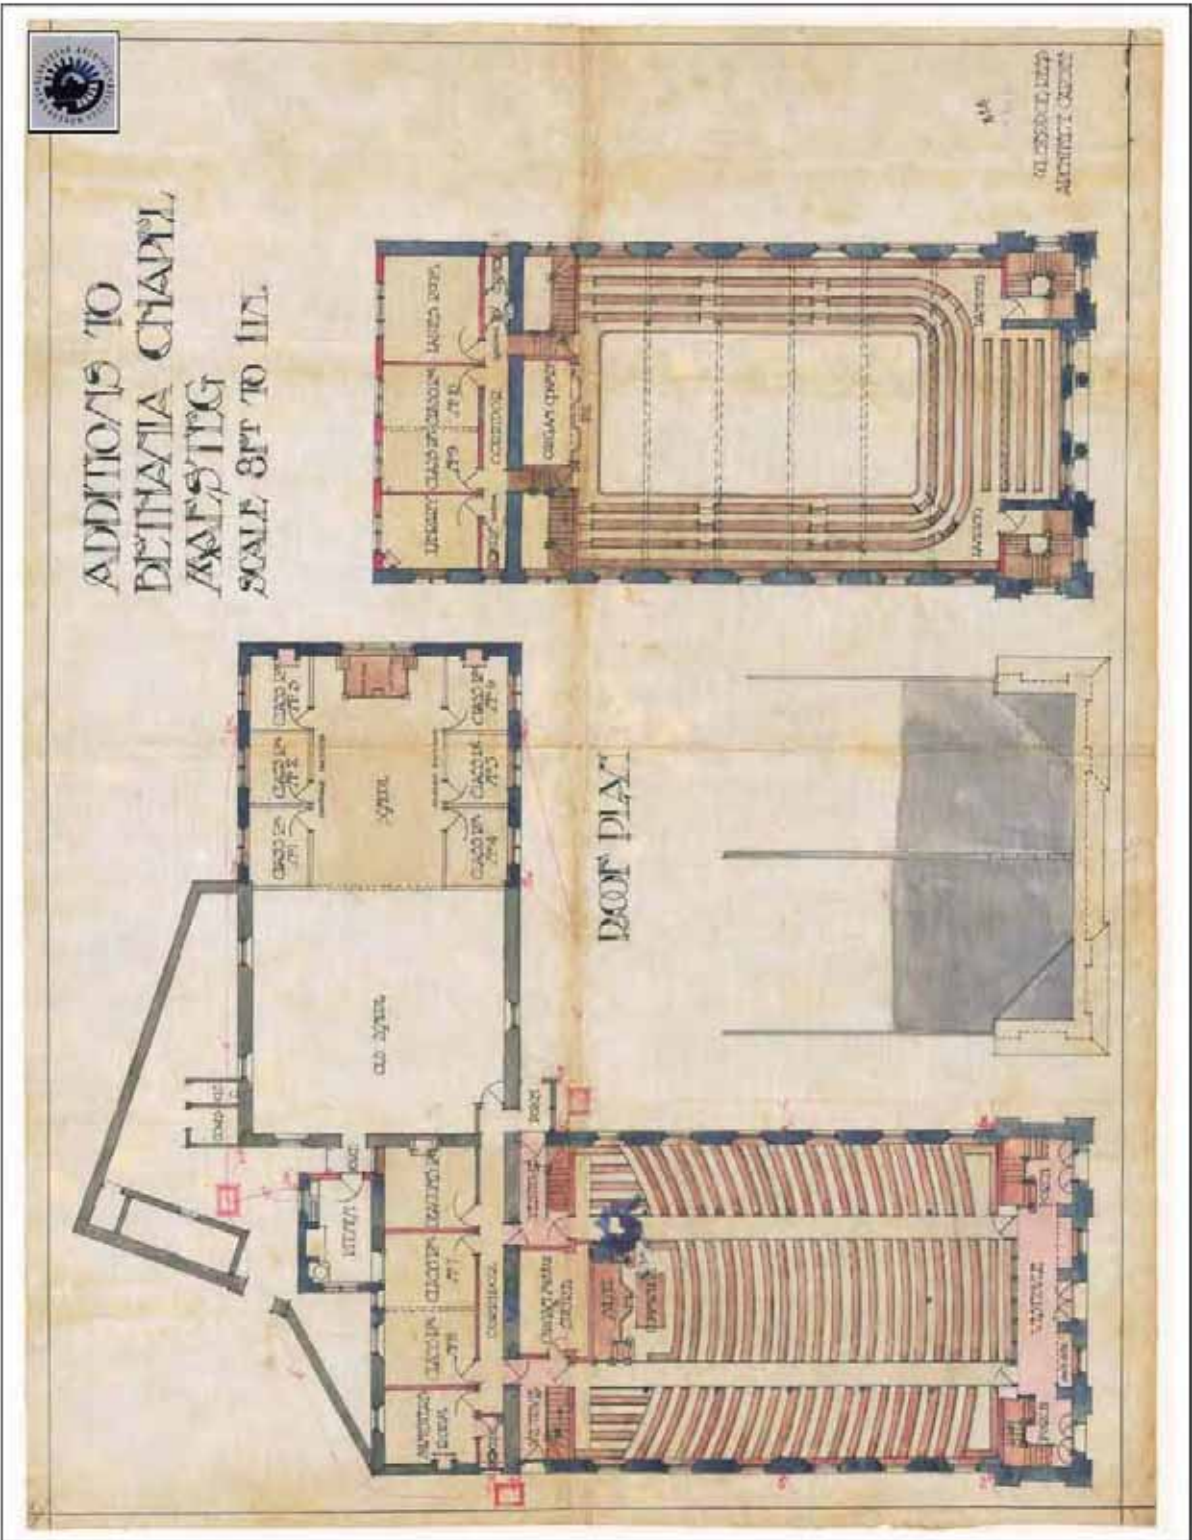


Plate 125. Original Bethania Chapel plans produced by William Beddoe Rees c.1908. Source & Copyright Welsh Religious Buildings Trust.